

FEB 13 2006



Map Taken from "Hook-N-Line"
Fishing Chart No. F-102
File: COE-FISH

SHEET 1 of 3

Map Scale: 1"=10,000'

File: VIC-100

23979 (01)
Sheet 1 of 3

(For Corps Use Only)

APPLICATION BY:

National Onshore LP
1300 North Sam Houston Pkwy. #310
Houston, Texas 77032


VICINITY PLAT
PROPOSED PIPELINE
STATE TRACTS 328, 329, & 332
GALVESTON BAY
GALVESTON COUNTY, TEXAS

January 31, 2006

John T. Jakubik & Associates, LLC

4309 Greenbriar • Stafford, Texas 77477
Phone: 281/240-0498 • Fax: 281/240-2435
www.jakubiksurveying.com

FEB 13 2006

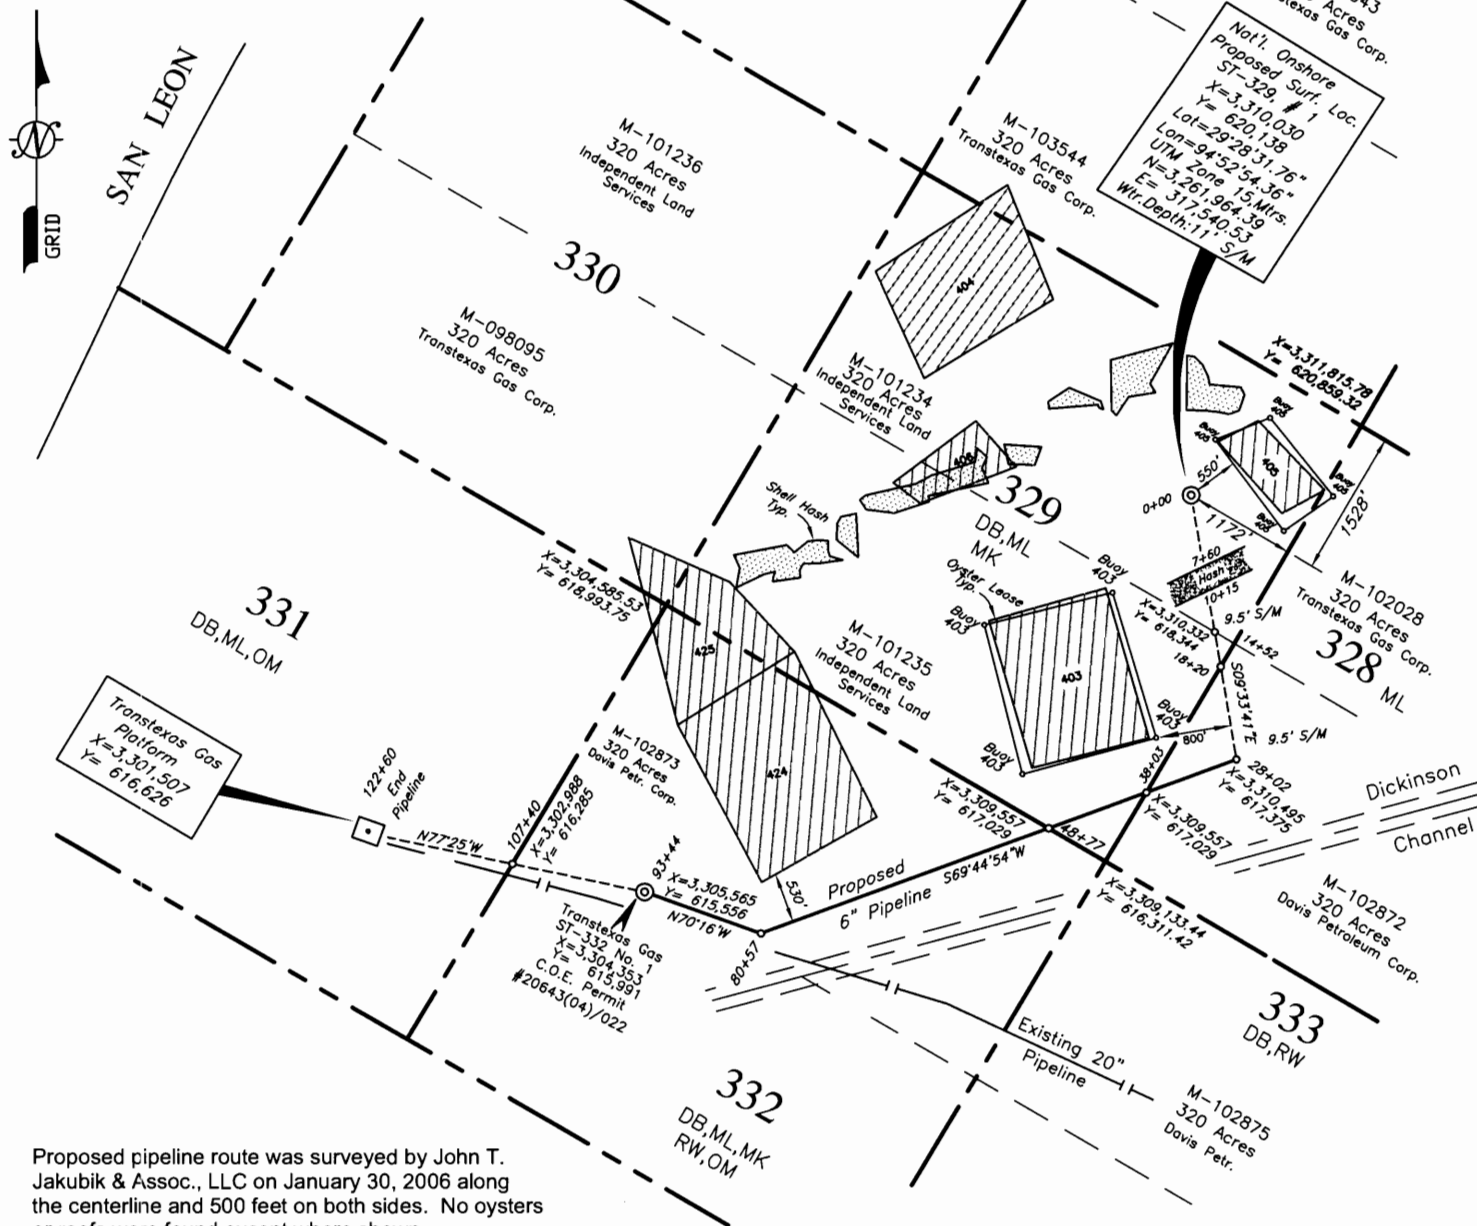

Proposed pipeline route was surveyed by John T. Jakubik & Assoc., LLC on January 30, 2006 along the centerline and 500 feet on both sides. No oysters or reefs were found except where shown.

Bearings and coordinates are based on the Texas Coordinate System, S.C. Zone (NAD-27).

C.O.E. Tide Gage read +1.6' MLT at time of soundings.

Oyster lease as provided by the Tx. Parks & W.L.

Buoys with numbers found marking the oyster leases.

Actual water depths showing soft mud bottom

Shell Hash

Proposed pipeline from Station 0+00 to Station 28+02 falls under C.O.E. Permit No. 23974.

Proposed pipeline from Station 93+44 to Station 122+60 falls under C.O.E. Permit No. 20643(04)/022.

* This permit application is for the proposed pipeline between Station 28+02 and Station 93+44 for a total distance of 6542 feet.

23974(01)
Sheet 2 of 3

SHEET 2 of 3

SCALE 1" = 2000'

File: DPC6940-11

(For Corps Use Only)


APPLICATION BY:

National Onshore LP
1300 North Sam Hou. Pkwy. Ste. #310
Houston, Texas 77032-2949

PROPOSED PIPELINE
STATE TRACTS 328, 329, & 332
GALVESTON BAY
GALVESTON COUNTY, TEXAS

February 2, 2006

DEC 13 2006

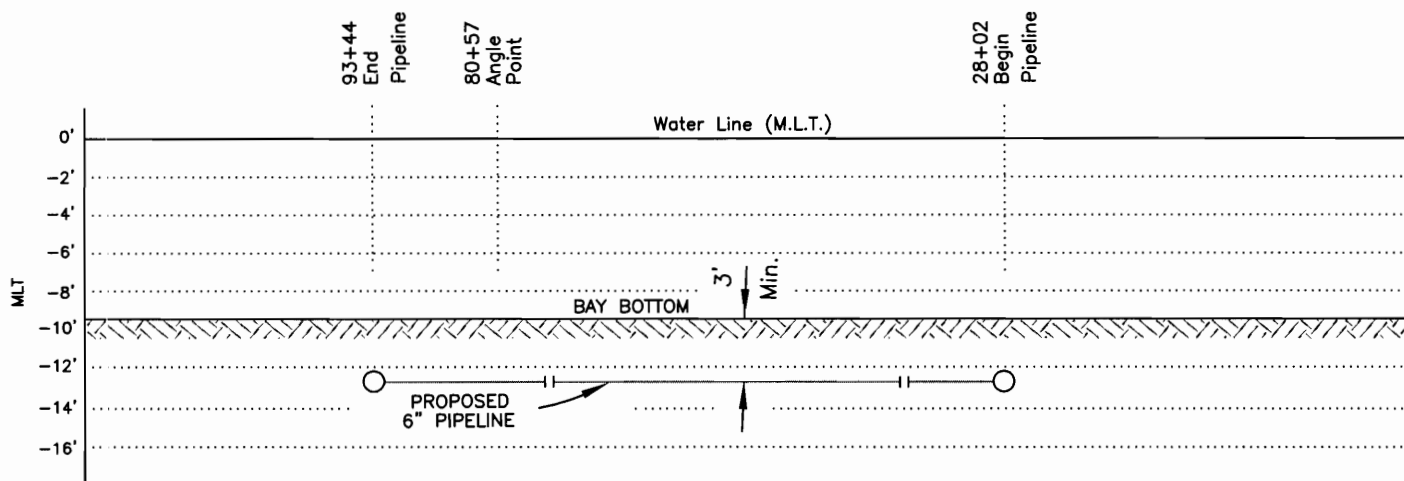

PROFILE

Hor. Scale: 1"=2000'

Vert. Scale 1"=10'

RECOMMENDED G.L.O. CODES

- OM -- Avoid dredging, dredged material disposal, geophysical surveying, drilling, and pipeline and platform construction on top or slopes of reefs, banks, hard bottoms, artificial reefs, historic reefs, serpulid reefs, or constructed reefs on this tract.
- DB -- No dredging in water less than 4 feet deep as measured from mean low water.
- MK -- State Archeological Landmarks and/or other cultural resources protected by state law are known to be or may be located on this tract and should not be disturbed.
- RW -- Navigational concerns such as navigational channels, dredged material placement areas, safety fairways, and anchorage areas exist within this tract.
- ML -- This tract contains private oyster leases.
- MA -- No special recommendations.

NOTES

The proposed activity complies with Texas' approved Coastal Management Program and will be conducted in a manner consistent with such programs.

Proposed pipelines are to be buried a minimum of 3 feet by jetting/trenching so as to cause a minimum disturbance to bottom of Bay.

Approximately 3900 cubic yards of material will be displaced during pipeline construction.

23974 (01)
Sheet 3 of 3

SHEET 3 of 3

FILE: DPC6940-50

For Corps Use Only

APPLICATION BY:

National Onshore LP
1300 North Sam Houston Pkwy. East
Houston, Texas 77032-2949

PROFILE
PROPOSED PIPELINE
STATE TRACTS 328, 329, & 332
GALVESTON BAY
GALVESTON COUNTY, TEXAS

February 2, 2006